



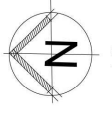

Site: **Stratfield Mortimer**  
Drawing: **Extension to Burial Ground - Sketch Layout**  
Dwg No: **ACLA/BHI 01 sk**  
Scale: **1:250@A3**  
Date: **June 2018**

**DRAFT**

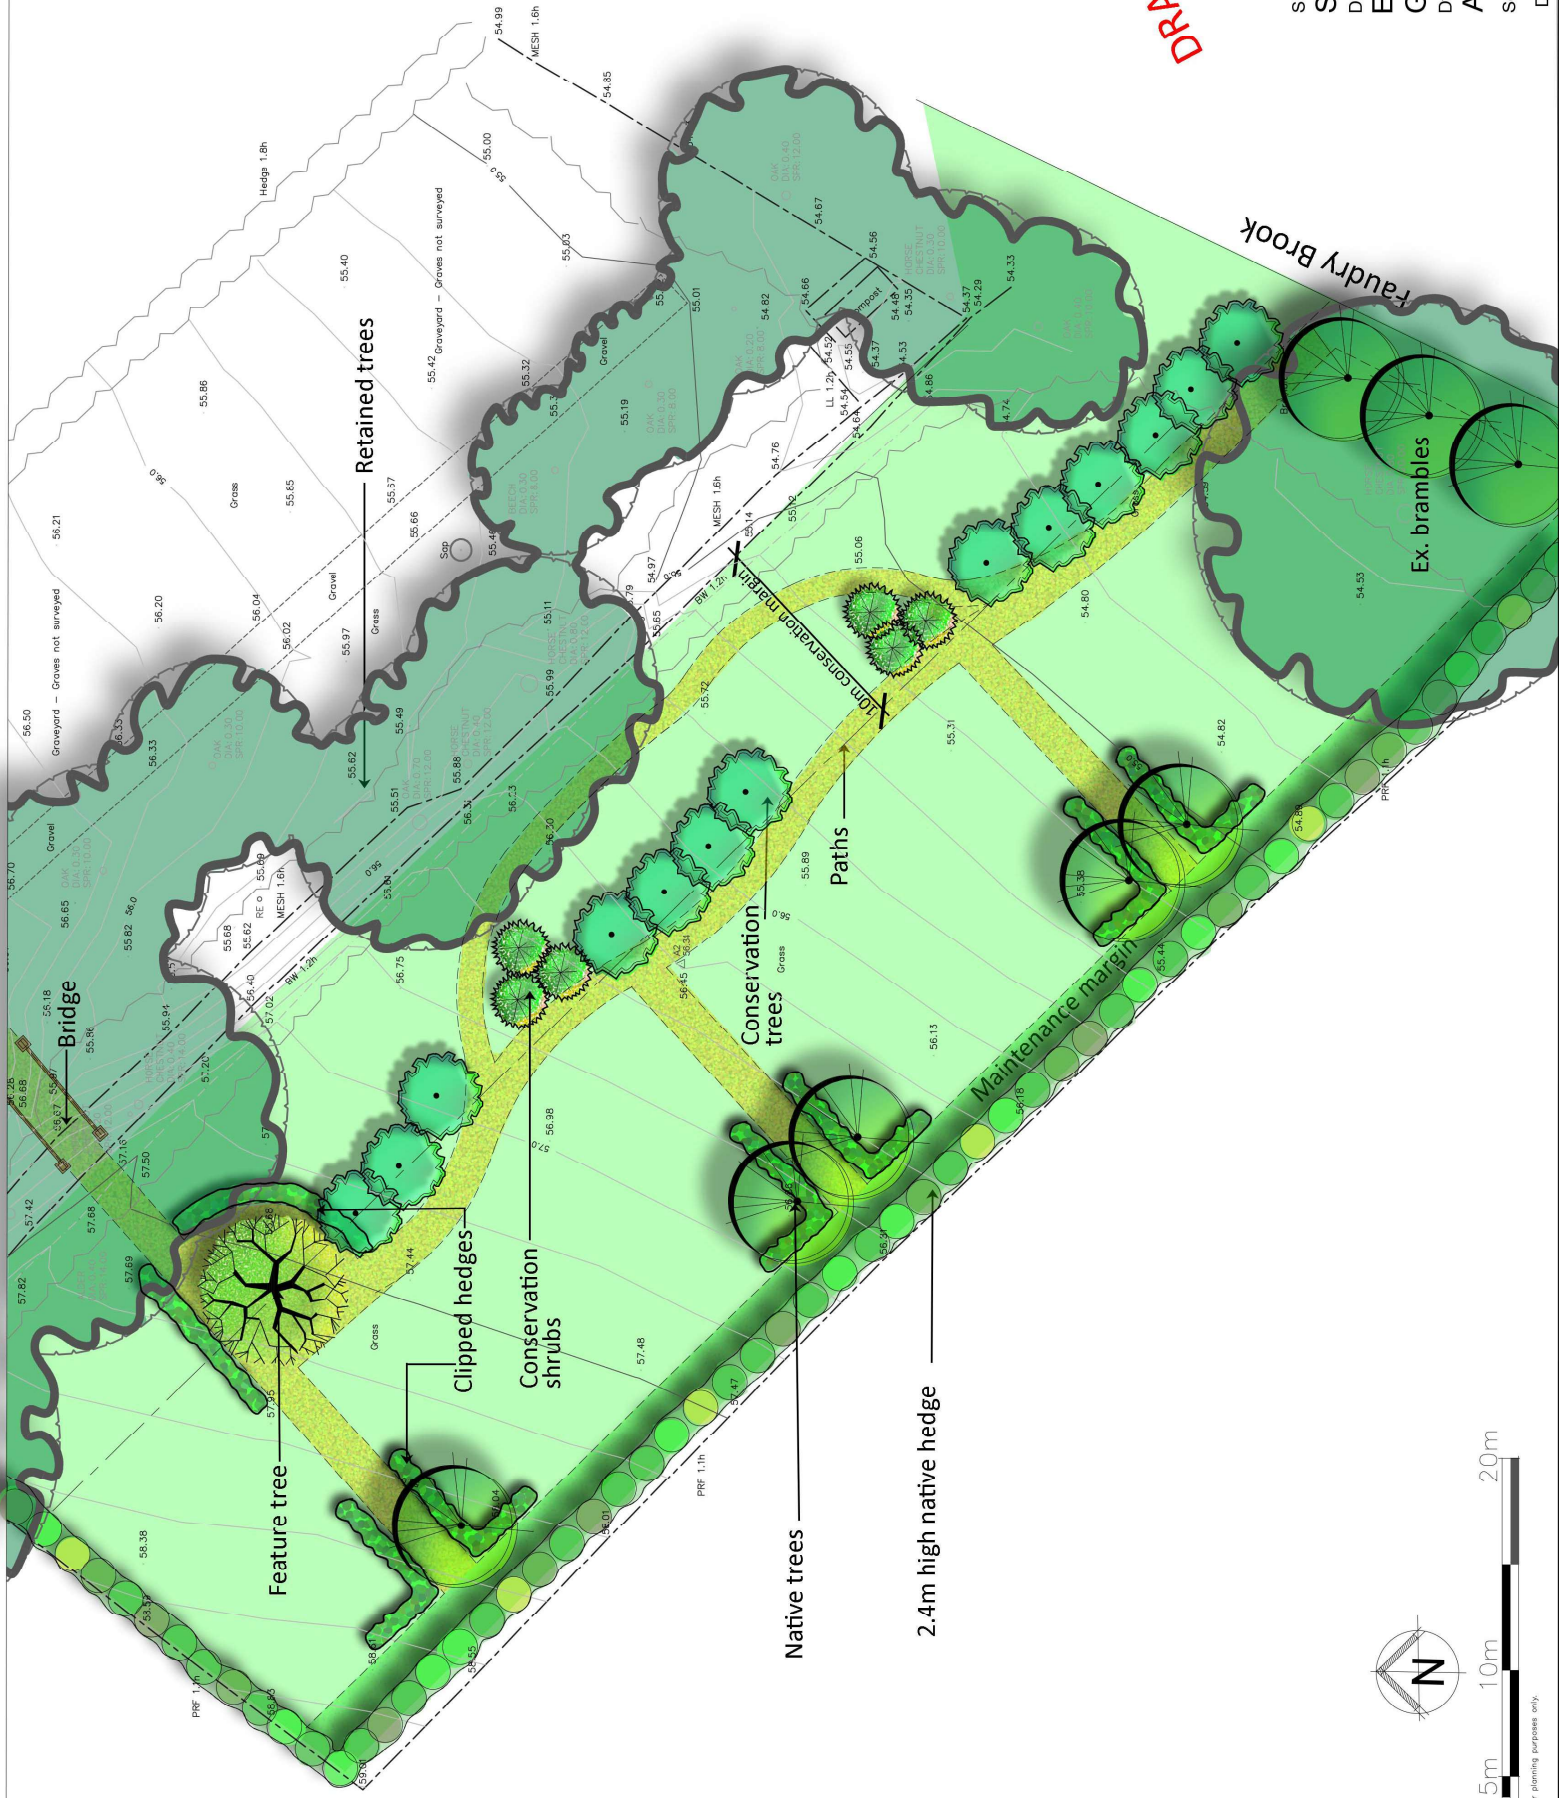

Drawing prepared for planning purposes only.