


STRATIFIED MORTAR PC

PATH EXTENSION TO CEMETERY

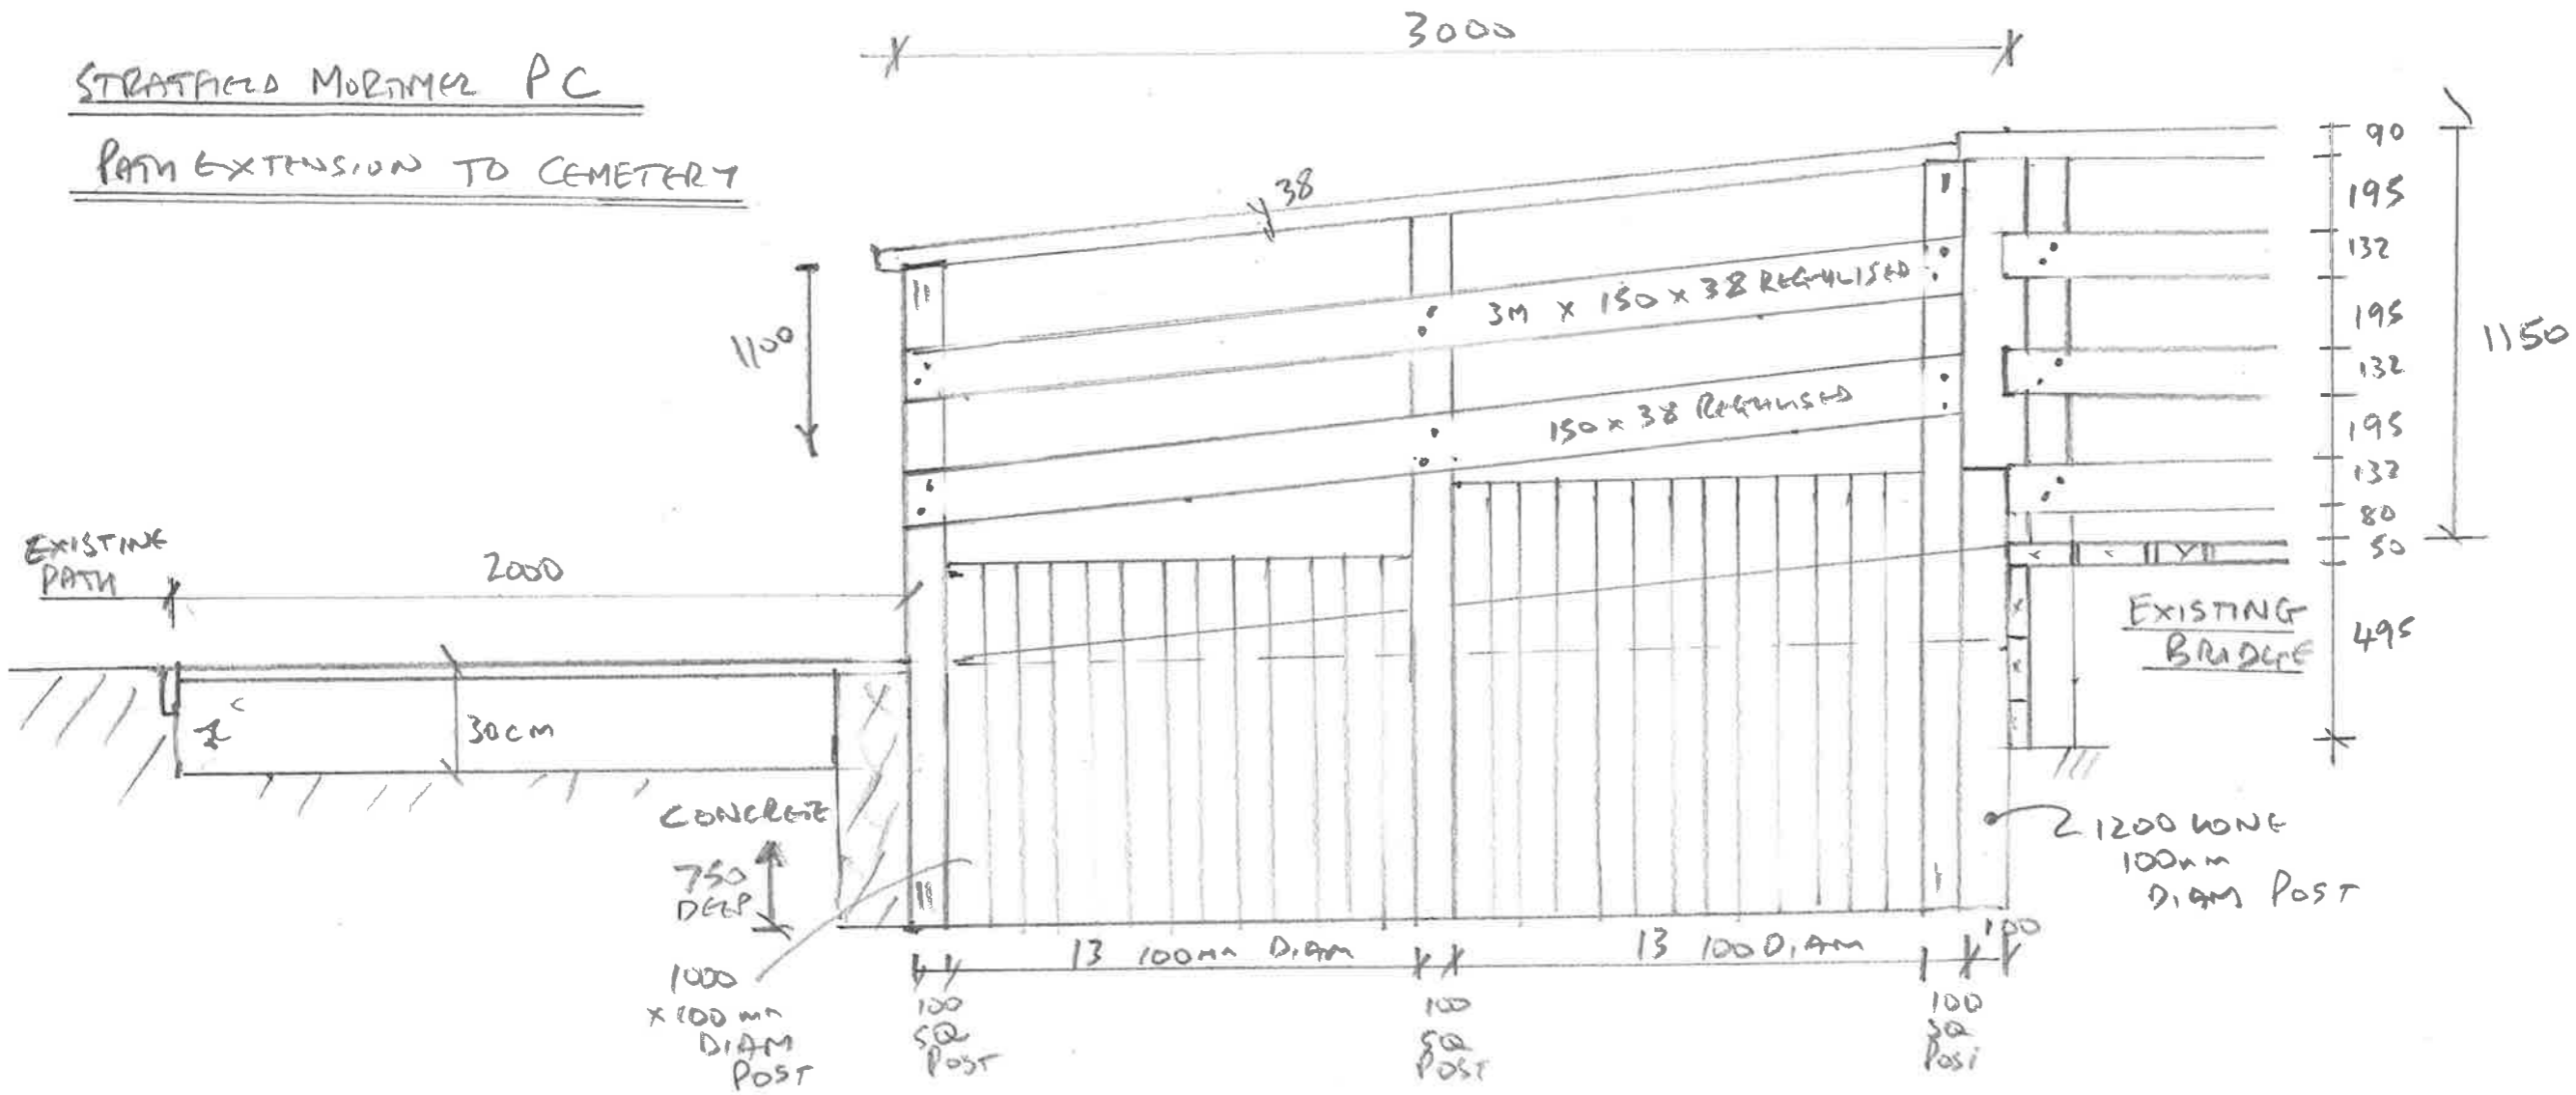

SCALE
1-20
AS A3

