


Wall Detail  
(Side View)

Pier and Wall Detail  
(Front View)

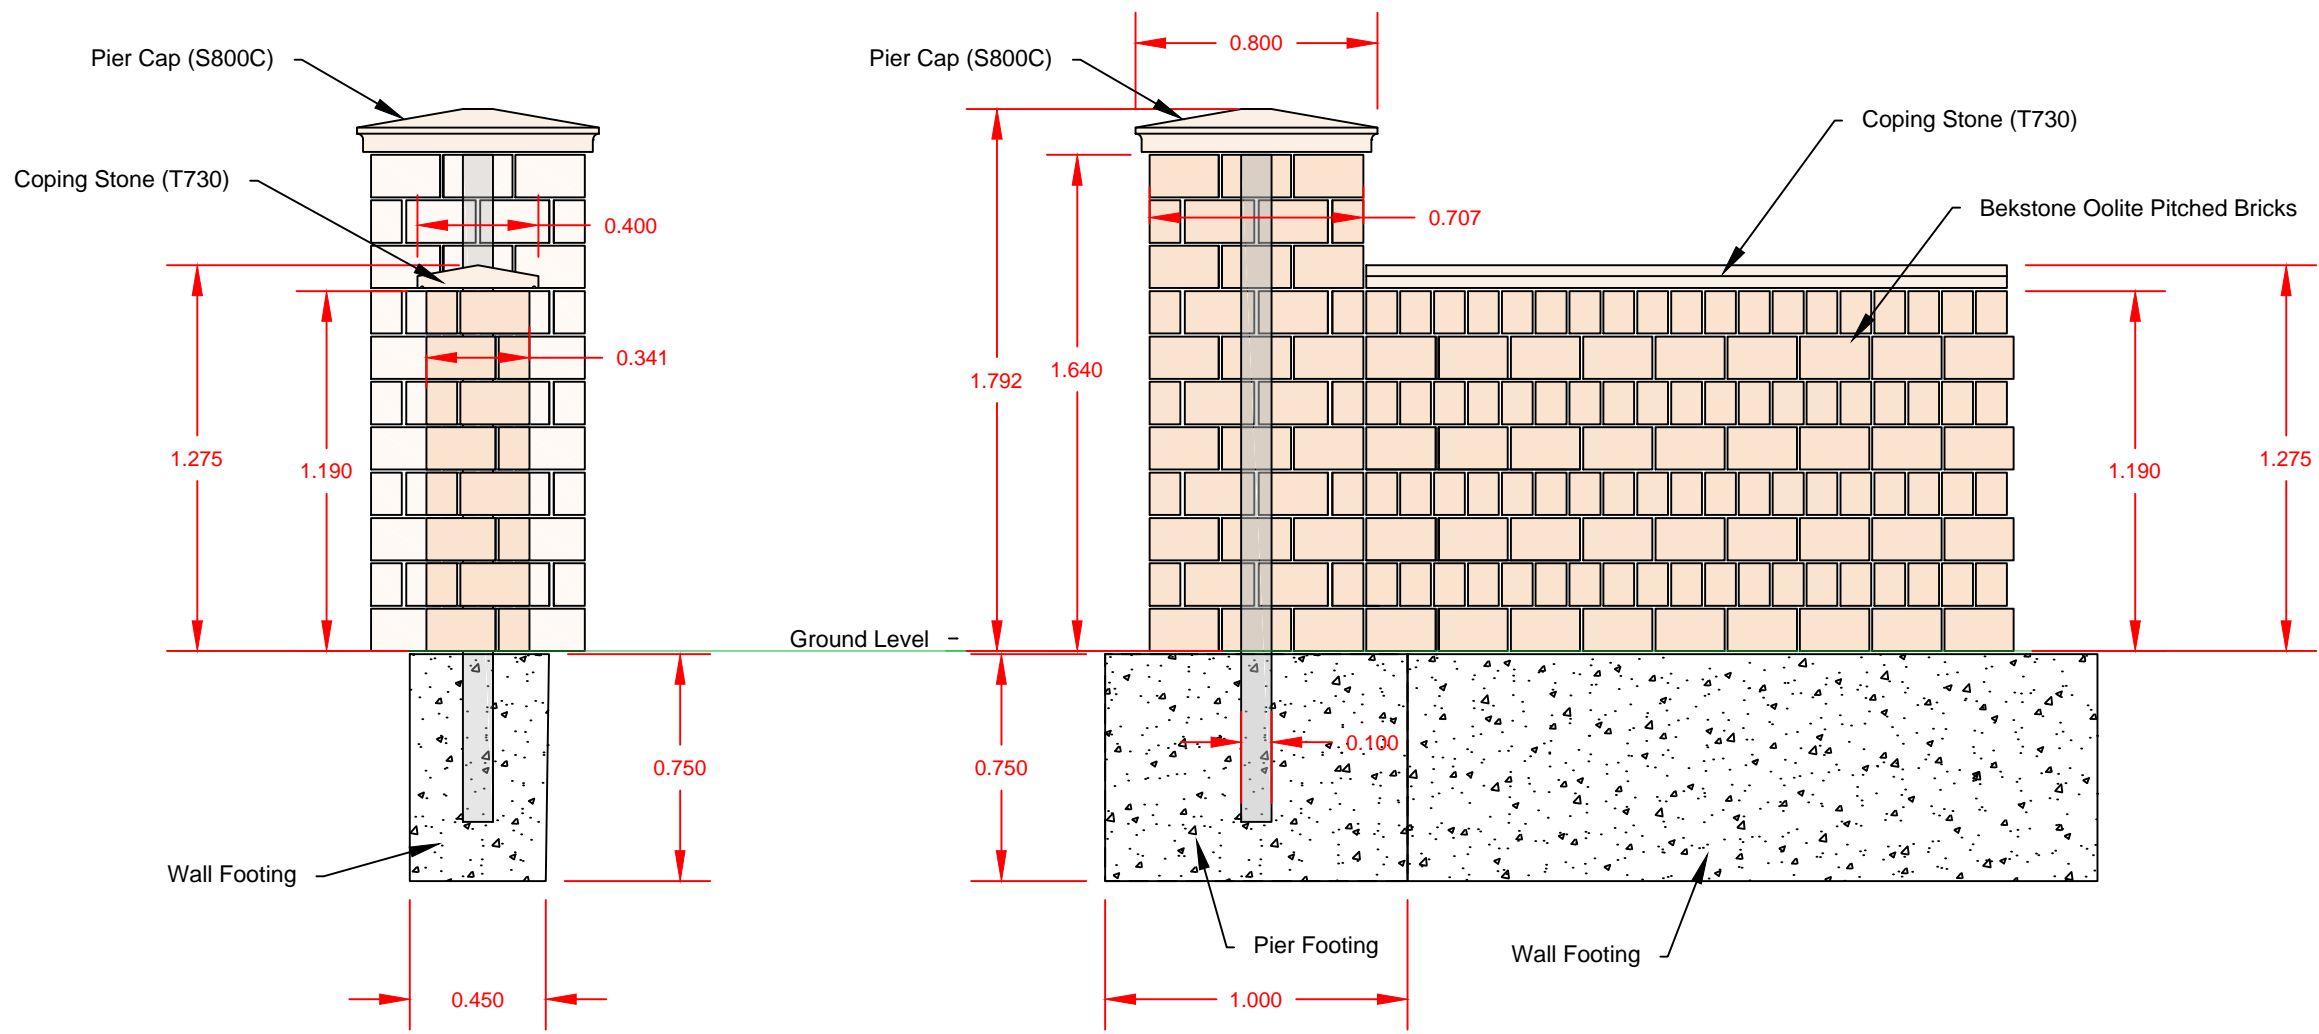

NOTES:-  
1)

Revisions				
Rev	Date	Description	Drawn By	Checked By
1	04/03/2024	Wall height reduced and engineering bricks removed.	OM	RE

- LEGEND:-
- Concrete Footing
  - Ground Level
  - Bekstone Oolite Pitched Bricks  
229mm (l) x 102mm (w) x 140mm (h)
  - Coping Stone (T730)
  - Pier Cap (S800C)
  - Square Hollow Section - 100x100mm

**TGMS** SPORTS SURFACE CONSULTANTS  
 TGMS, 4 Doolittle Mill, Froghall Road, Ampthill, Bedfordshire, MK45 2ND  
 Tel: 01525 307060 Web: www.tgms.co.uk Email: enquires@tgms.co.uk

TGMS and PSD Agency are trading names of Professional Sportsurf Design (North West) Ltd.  
 Company number 01957538.  
 Registered Office: Wigan Road, Leyland, England, PR25 5XW.  
 Director: Dr Richard Earl

Drawing Title		NORTH 
Memorial Wall Detail		
Project : Stratfield Mortimer Cemetery Extension		
Client : Stratfield Mortimer Parish Council		
Consultant : Richard Earl		
Date : 22/02/2024	Drawing Status : Design	
Scale : 1:25	Paper Size : A3	
Drawn by : OM	Checked by : RE	Approved by : RE
Drawing Number		Revision
TGMS1317.1-2		1

