
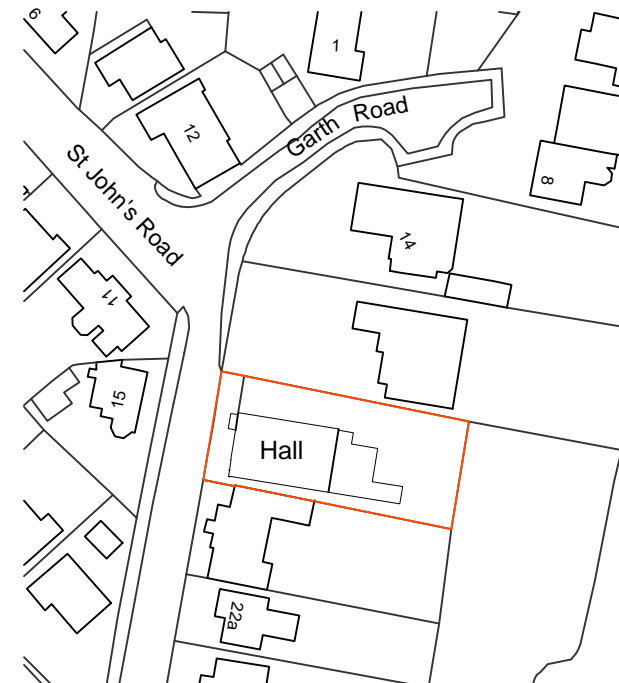



1:500 Block Plan

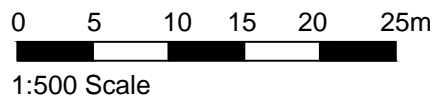

Ordnance Survey, (c) Crown Copyright 2024. All rights reserved. Licence number 100022432

1:1250 Location Plan

 ARD ARCHITECTURE & DESIGN PROSPECT COTTAGE 26 WINDMILL ROAD MORTIMER COMMON BERKSHIRE RG7 3RN	PROJECT Hobby Hall (formerly Garth Hall) St John's Road, Mortimer RG7 3TR
	DRAWING TITLE Location and Block Plans
DATE 24/04/2025	SCALE 1:1250 and 1:500 @ A4
CLIENT Hobby Hall Working Group	DWG NO. 24.34.03

Mob. 07950 311036