


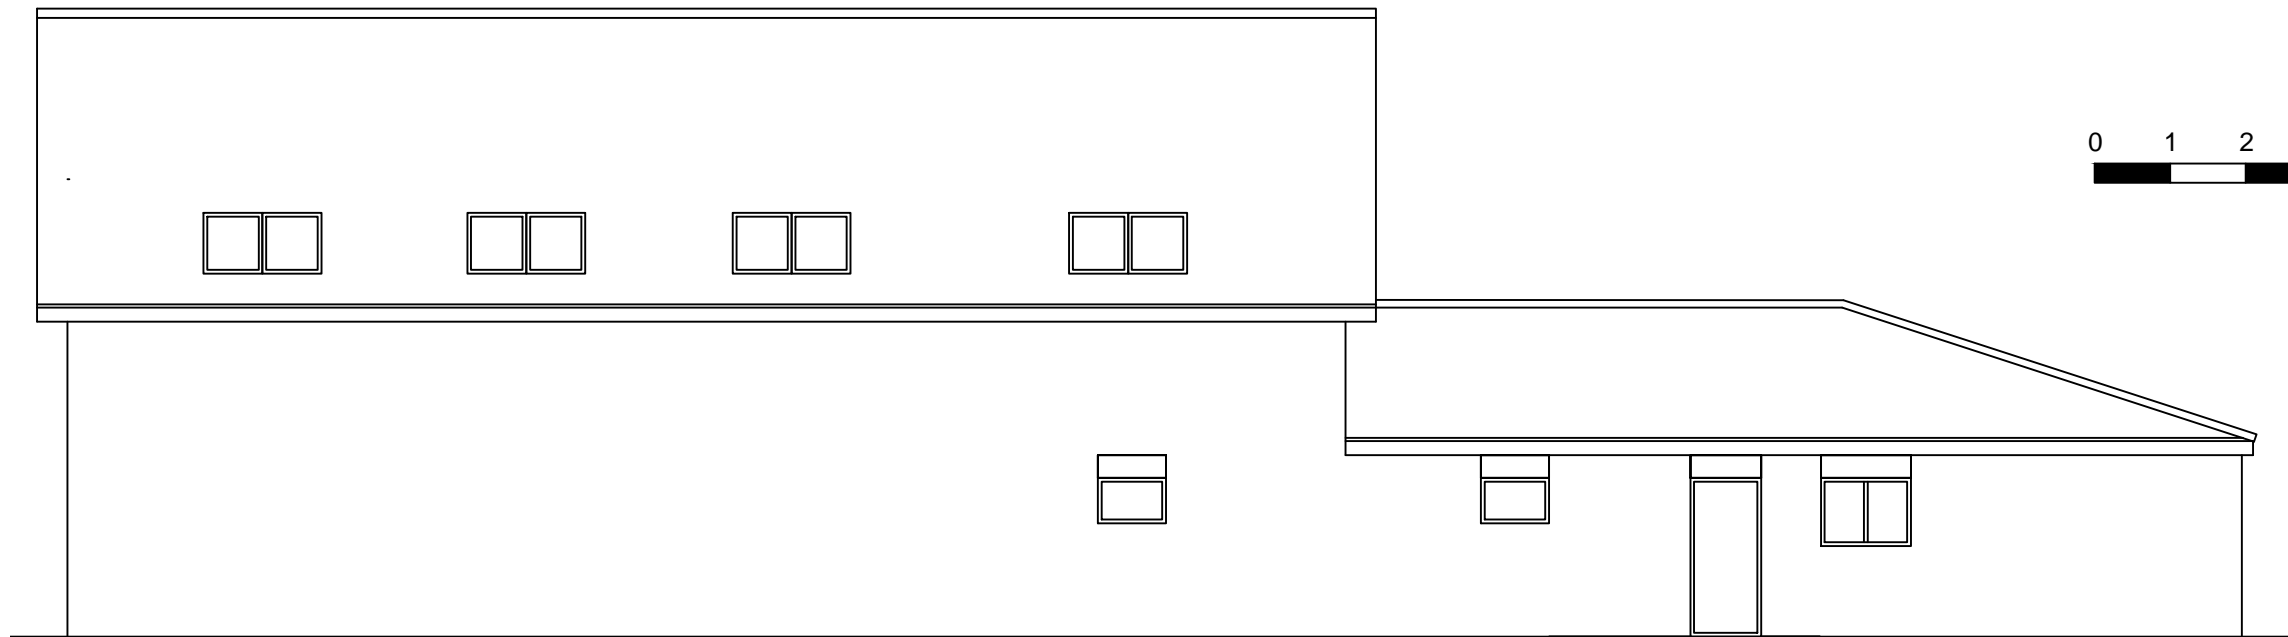


Proposed NW Elevation




Proposed SE Elevation



Proposed SW Elevation

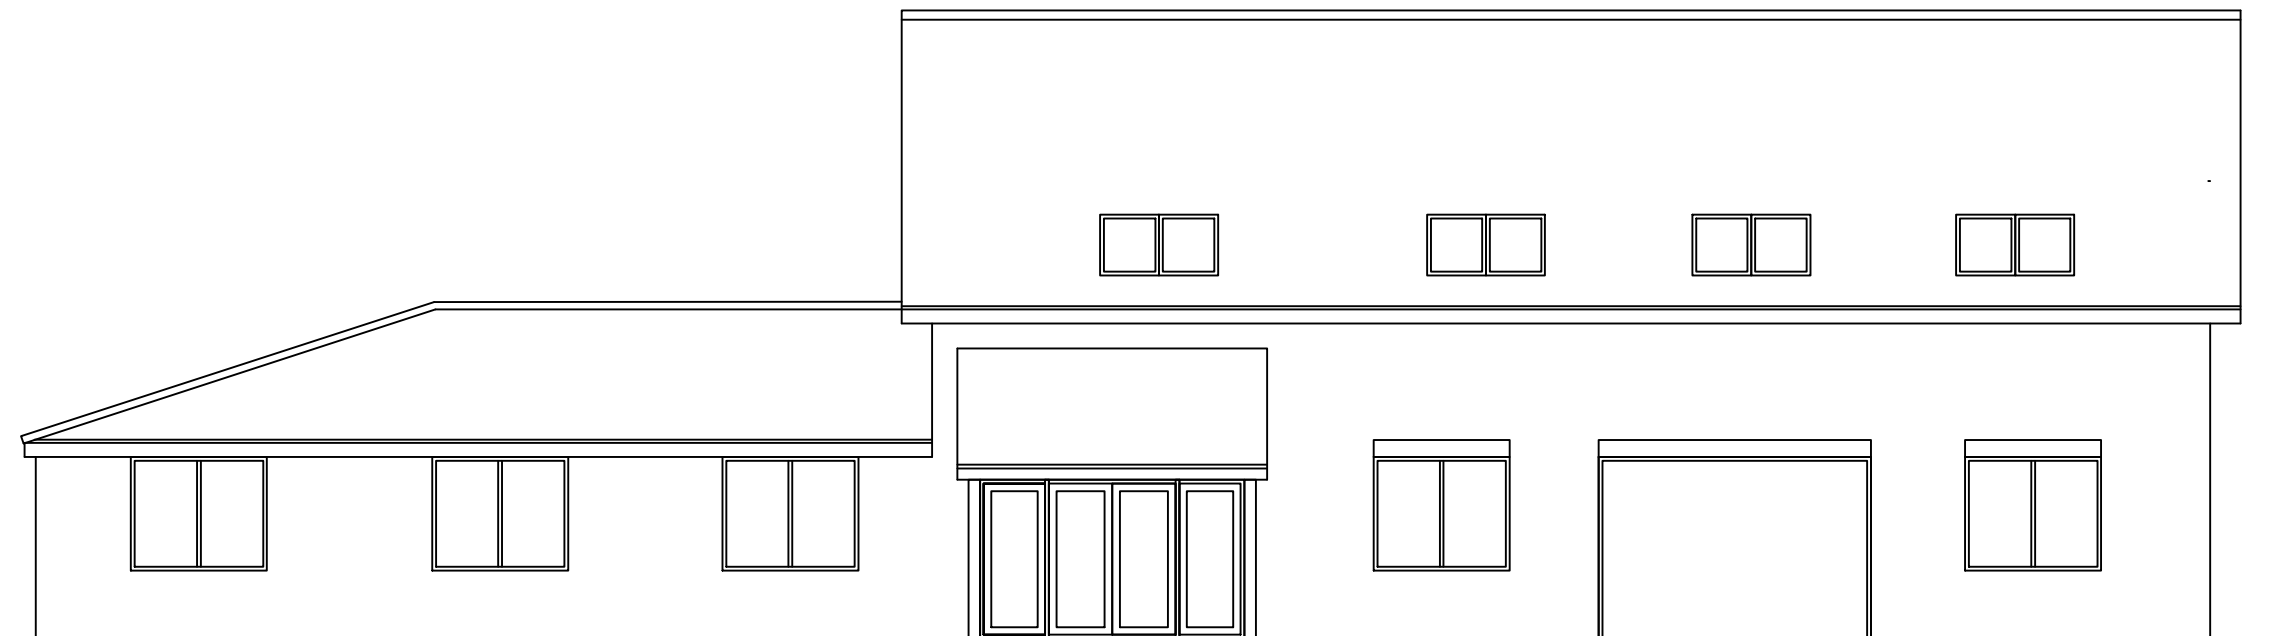

Proposed NE Elevation

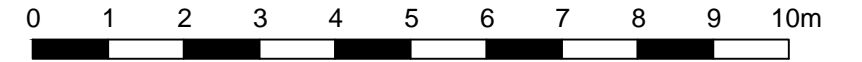

ARD ARCHITECTURE & DESIGN
 PROSPECT COTTAGE
 26 WINDMILL ROAD
 MORTIMER COMMON
 BERKSHIRE
 RG7 3RN

Mob. 07950 311036

CLIENT
 Hobby Hall Working Group

PROJECT
 Hobby Hall (formerly Garth Hall)
 St John's Road, Mortimer RG7 3TR

DRAWING TITLE
 Proposed Elevations

DATE
 22/01/2025

SCALE
 1:100 @ A3

DWG NO.
 24.34.04

REVISION