




Proposed First Floor

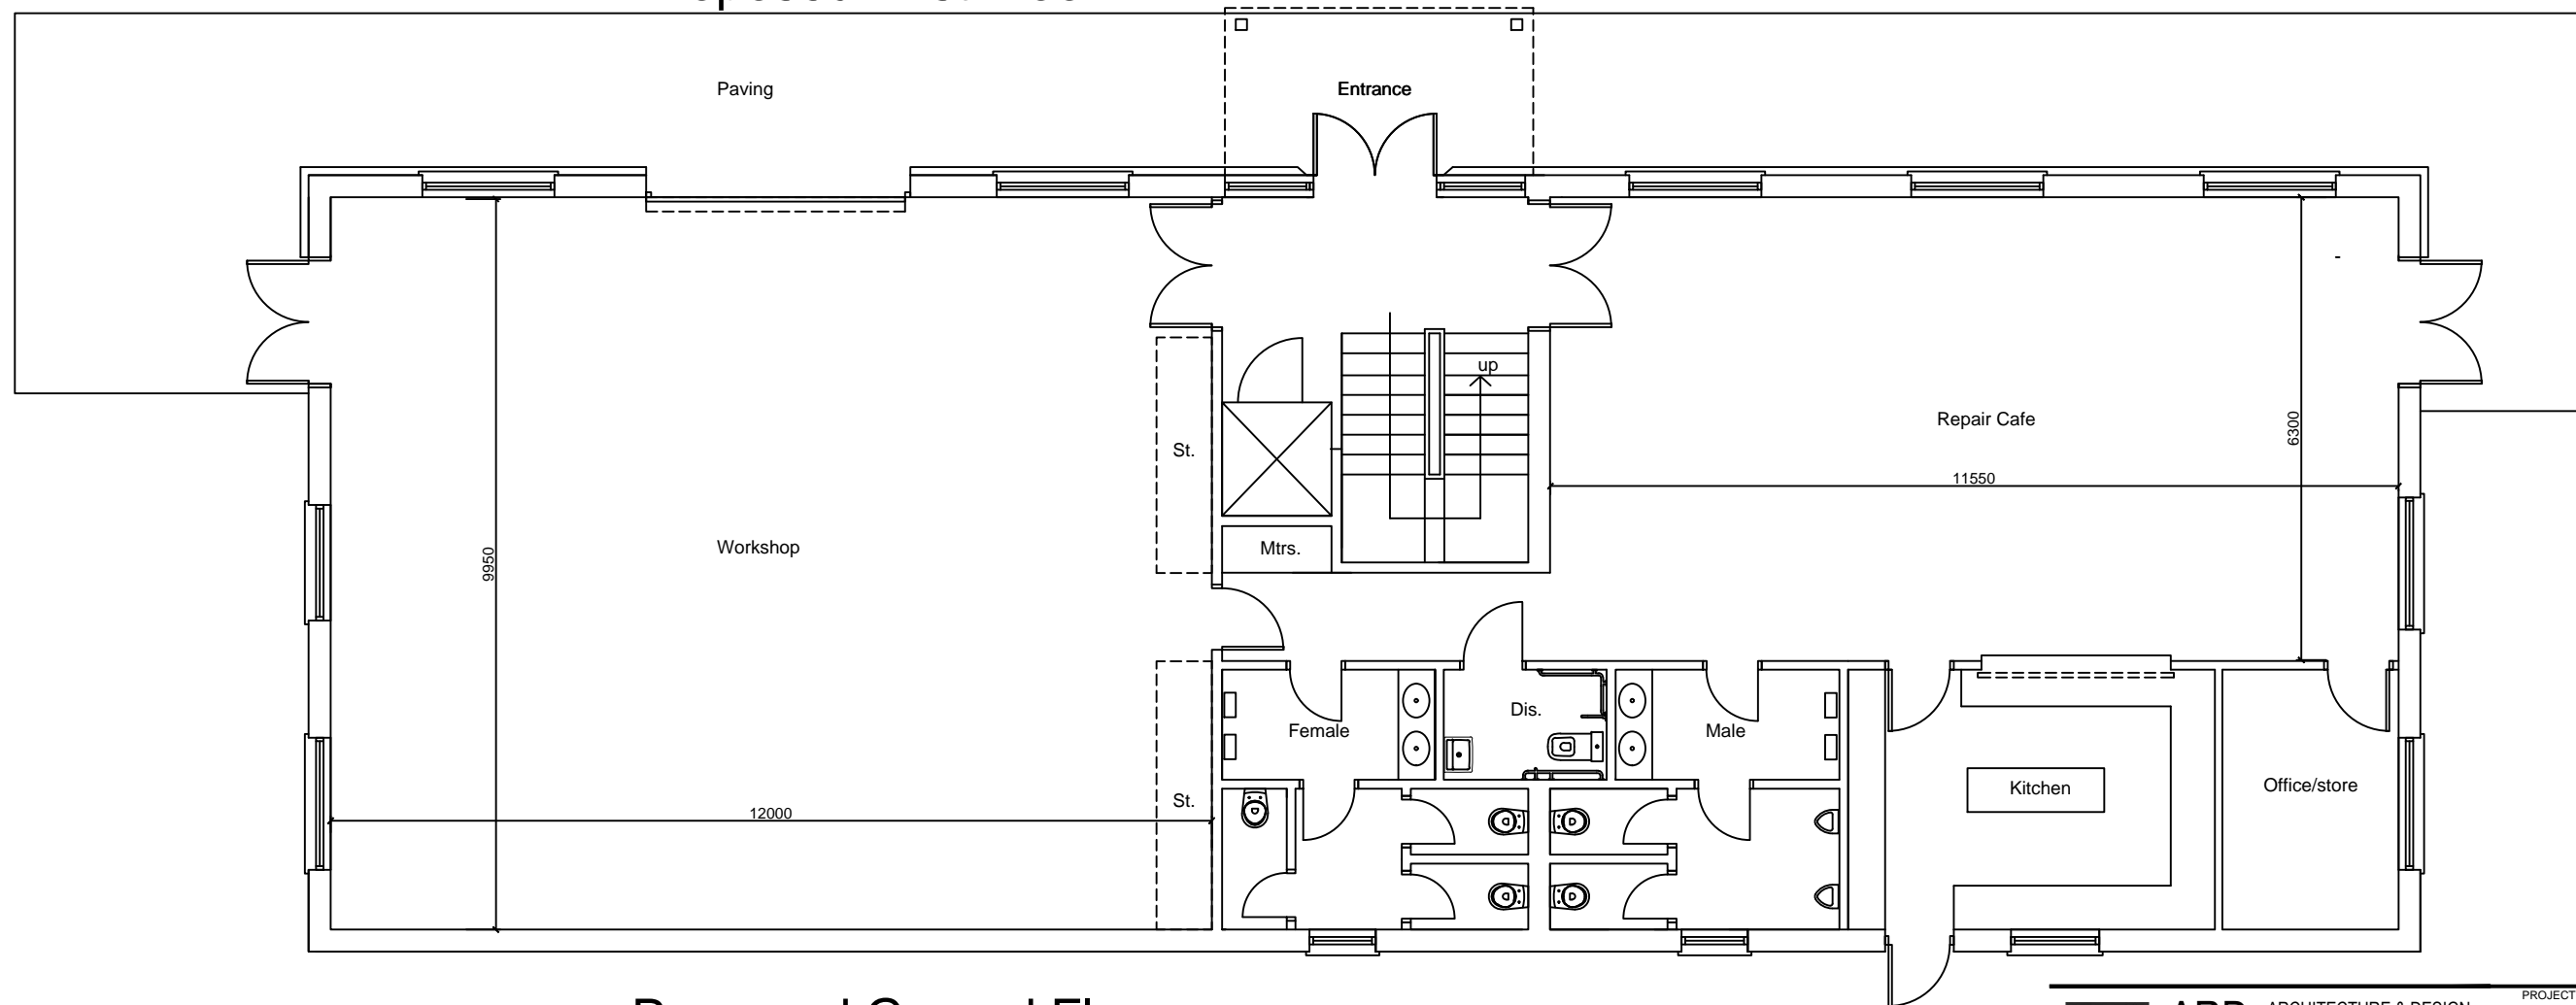

Proposed Ground Floor

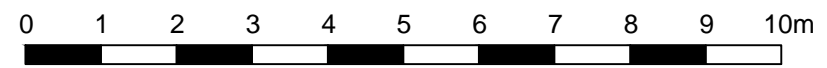

 ARD ARCHITECTURE & DESIGN 26 WINDMILL ROAD MORTIMER COMMON BERKSHIRE RG7 3RN Mob. 07950 311036	PROJECT Hobby Hall (formerly Garth Hall) St John's Road, Mortimer RG7 3TR
	DRAWING TITLE Proposed Plans
DATE 20/01/2025	SCALE 1:100 @ A3
CLIENT Hobby Hall Working Group	DWG NO. 24.34.02