


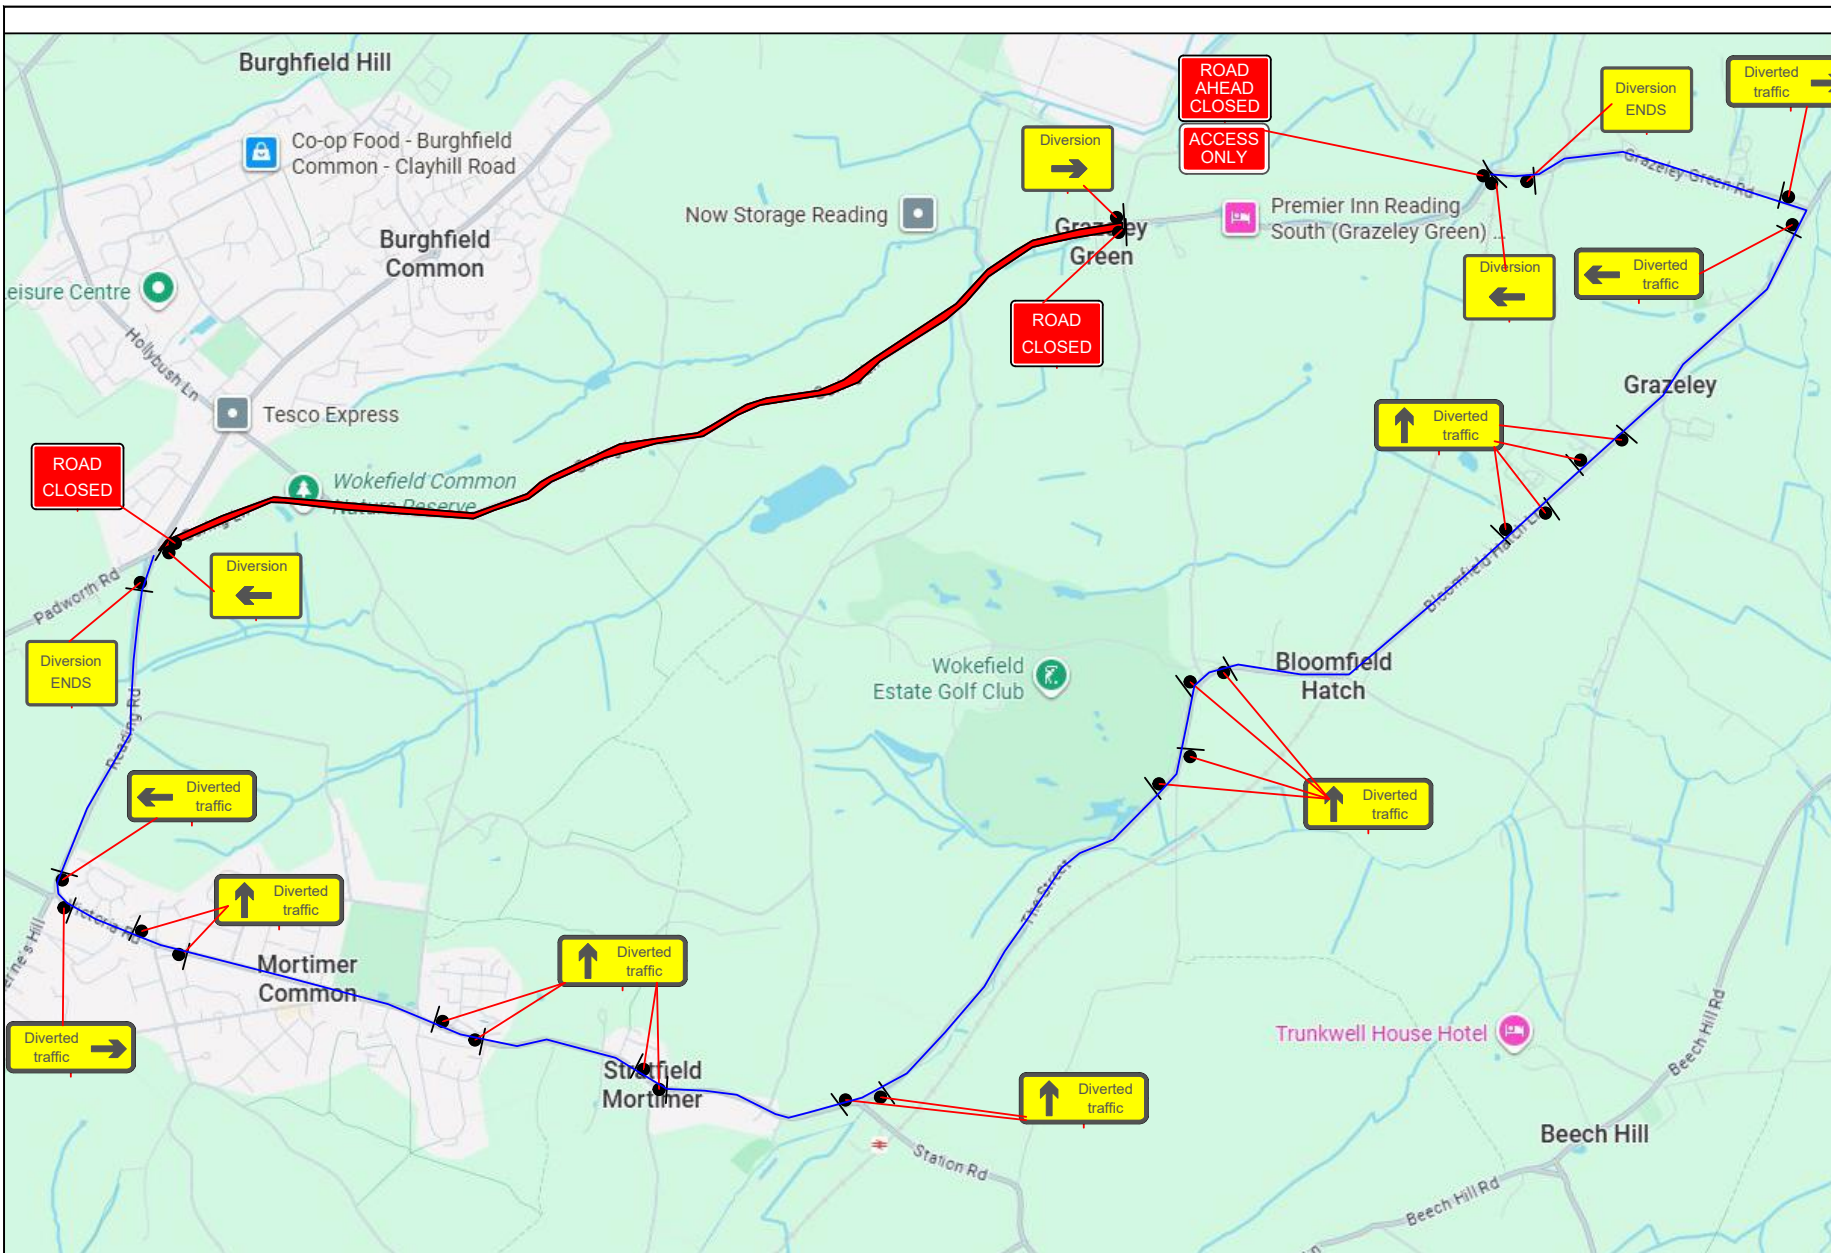

Site Address: Goring Lane READING RG7 3JB SEPD2018	
Site Contact: GLENN BEARD	SSE
CD Contact: Dartford office	
Date of works: T.B.A	
Drawn by: SD	Date drawn: 09.10.25
Checked by:	
KEY Sign Work area Work area	
Drawing number: SEPD2018 - CLDO - TM - Goring 001	

NOTES 1) All temporary traffic management shall be in accordance with Chapter 8 of the Traffic Signs Manual 2016. 2) All temporary traffic management shall be in accordance with the Traffic Signs Regulations and General Directions 2016. 3) All temporary traffic management shall conform to the Safety at Streetworks and Road Works ACOP 2013. 4) All temporary traffic management signs should be located 450mm minimum from the kerb face. 5) All temporary traffic management sign locations are indicative and are subject to on site approval from the supervisor.	ROAD CLOSURE W / DIVERSION ROLLING CLOSURE WITH DIVERSION ALTERED AS DICTATED BY ROAD LAYOUT AND JUNCTIONS
	SET-UP TO BE IN ACCORDANCE WITH THE NRSWA SAFETY AT STREET WORKS CODE

Hawley Mill, Hawley Road Dartford, Kent, DA2 7SY PHONE: 01322 394414 FAX: 01322 290391
