


Bus Shelter Plan – 2 bay with quarter, half, and full end panels

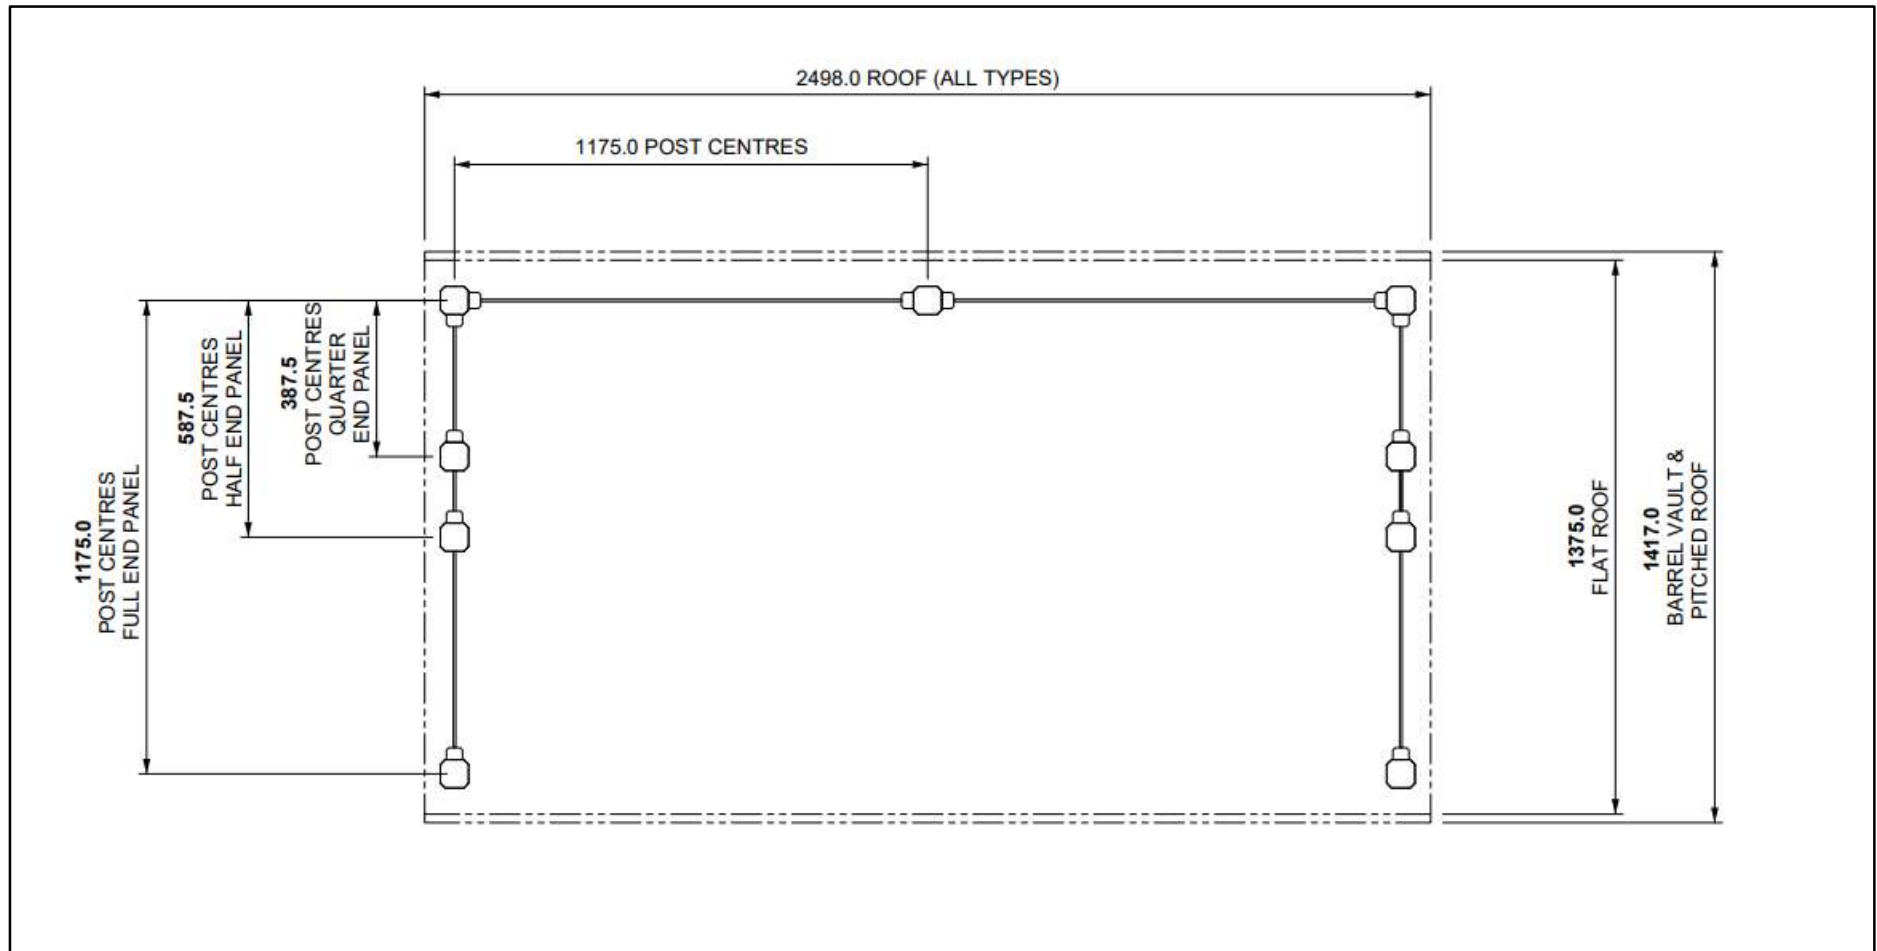

Note – All dimensions are in millimetres (mm), For a 3 bay shelter additional post at 1175mm would be added.

Shelter Types – Pictures of recommended bus shelters (2 Bay)

